
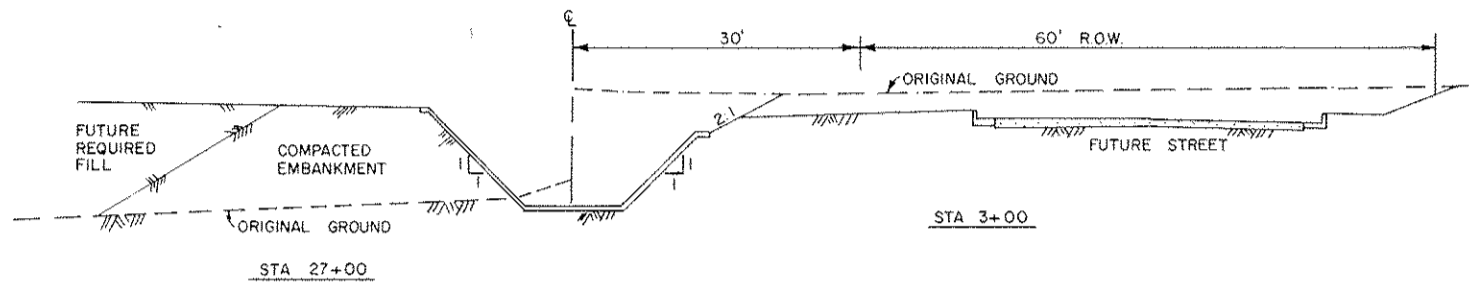


PARK VISTA ESTATES

DRAINAGE PLAN - OPEN CHANNEL ALTERNATE

- EXISTING STORM SEWER
- PROPOSED STORM SEWER
- A1 BASIN LIMIT & DESIGNATION
- ← SURFACE RUNOFF ROUTING
- ▭ DIPSLAB
- ⊗ 8 HYDROGRAPH POINT

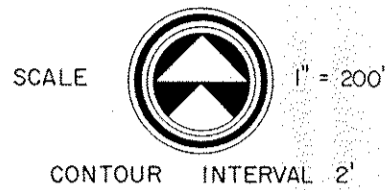

TYPICAL DITCH SECTIONS  
SCALE 1" = 20'

ALL SHOWN UTILITIES WILL REQUIRE RELOCATION

