



**PROPOSED CRESTERRA PARKWAY**  
TYPICAL SECTION I  
STA 301+00 TO STA 370+00

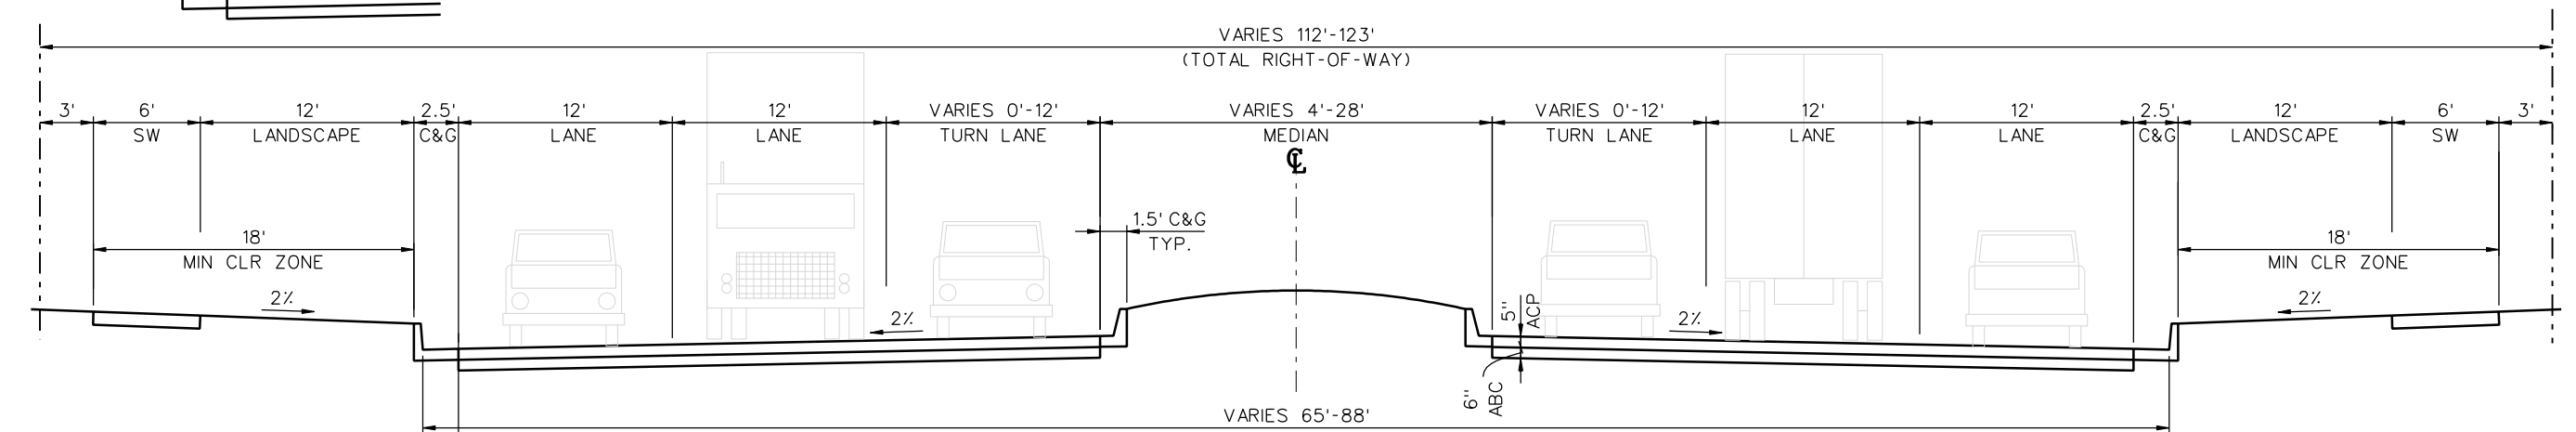

**PROPOSED EMBRAER HEIGHTS**  
TYPICAL SECTION II  
STA 553+65 TO STA 560+64  
STA 563+80 TO STA 576+00

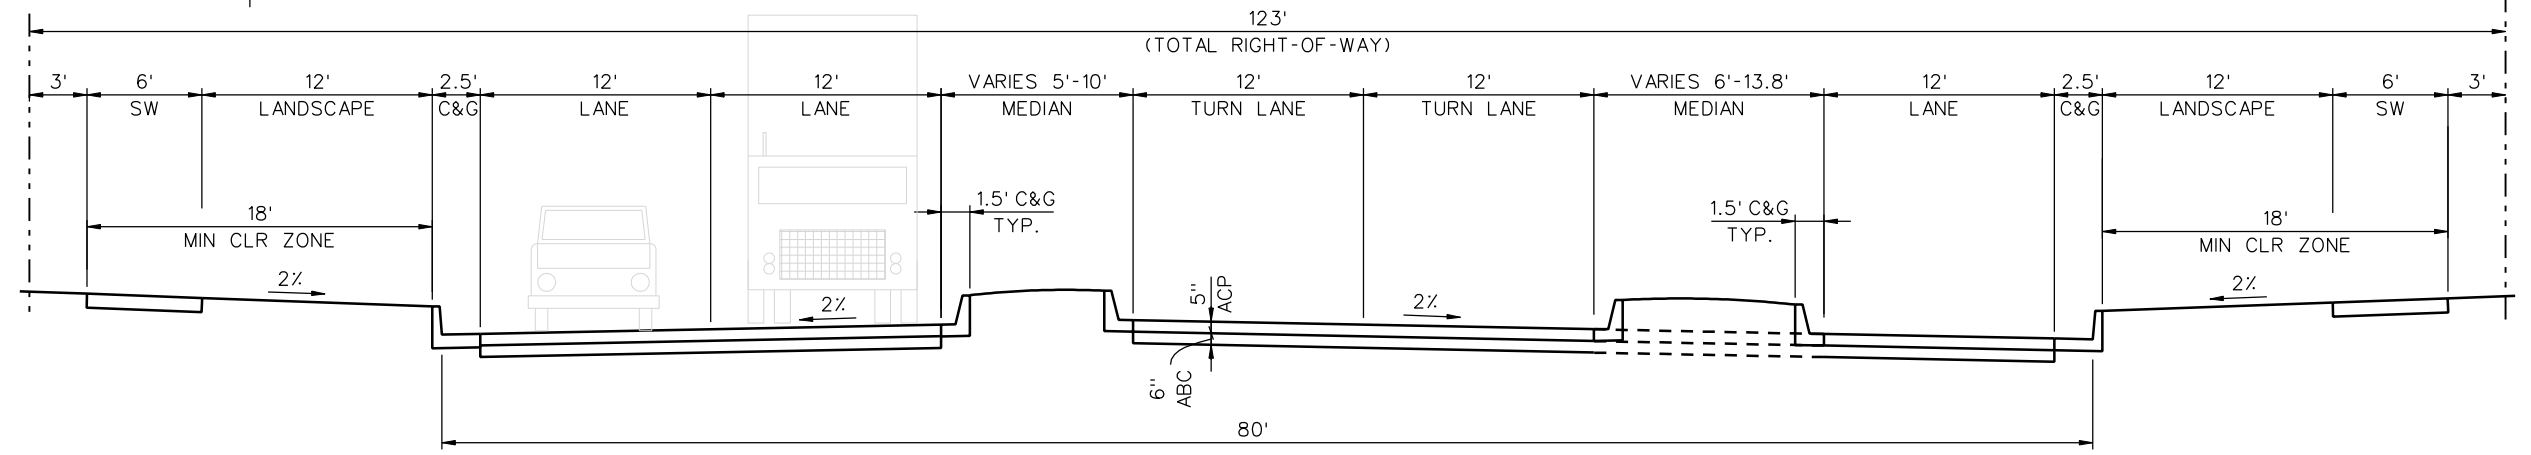

**PROPOSED EMBRAER HEIGHTS**  
TYPICAL SECTION III  
STA 560+65 TO STA 563+81

**PROPOSED TYPICAL SECTIONS**  
**CRESTERRA PARKWAY AND**  
**EMBRAER HEIGHTS**

