


STORM DRAIN DATA FOR AREA WEST FROM APPD MDDP. AMENDMENT FOR THE EASTERN PORTION OF RIDGE VIEW SUBDIVISION & PRELIMINARY DRAINAGE DEVELOPMENT. PREPARED BY J.R. ENGINEERING, DATED MAY 25 1999. REVISED NOV. 1999. APPROVED 12-12-99




PROPOSED MAP NOT TO BE CONSIDERED OTHERS FROM RIDGE VIEW MDDP PREP BY J.R. ENGINEERING

MARKSHEET, SD, DATA
 MAJOR ARTERIAL WITH MEDIAN
 PROPOSED: P.O.W. = 220'
 PROPOSED: $F/P = F/C = 72'$ (EACH WAY)

FLOW FROM "H-S" DEVELOPMENT WILL BE DIRECTED TO MARKSHEET, SD.

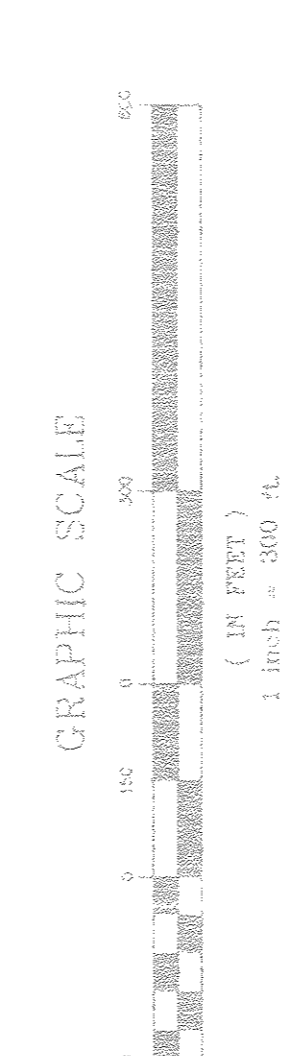

- LEGEND**
- MAIN BASIN LINE
 - SUB BASIN LINE
 - ZONE USE LINE
 - IC PATH
 - PROPOSED DROP STRUCTURE (PER SAND CREEK D.B.P.S.)
 - PROPOSED 10 YEAR RIP-RAP
 - DANK PROTECTION (PER SAND CREEK D.B.P.S.)
 - FEMA FLOOD PLAIN

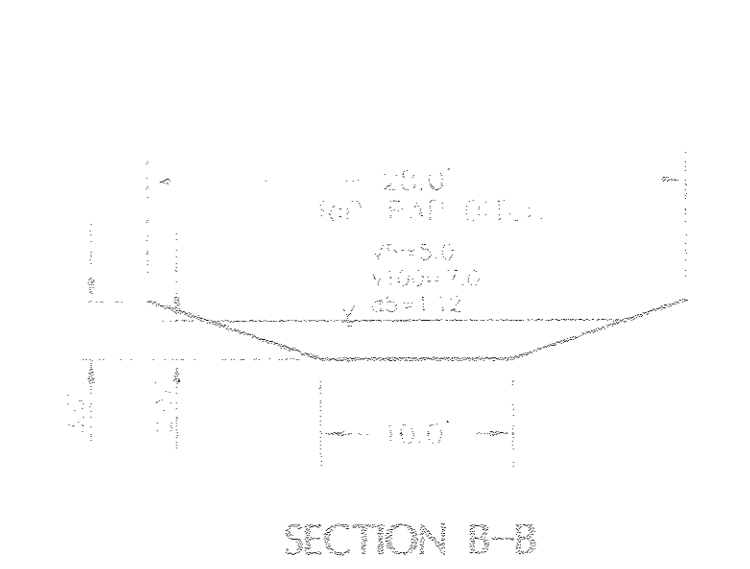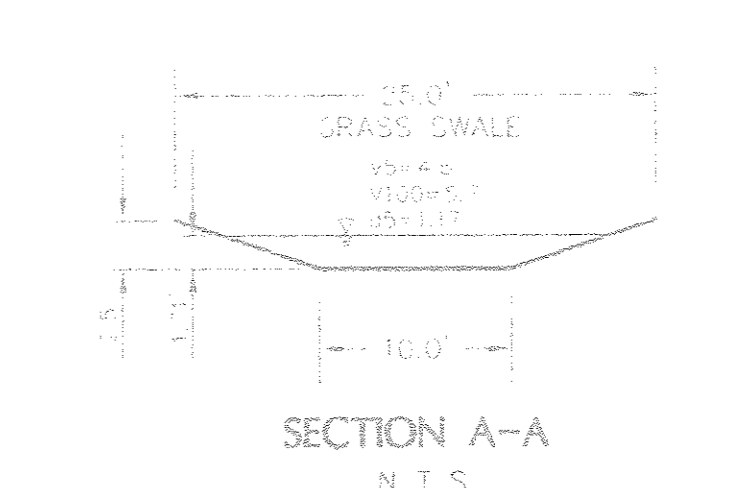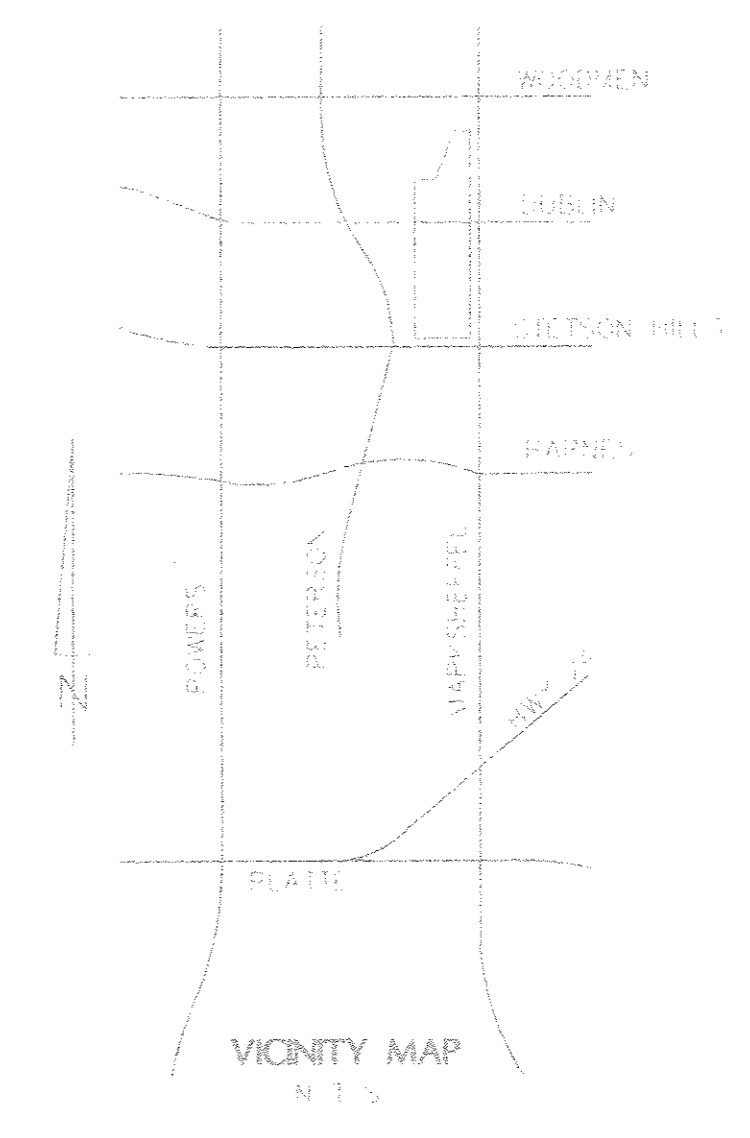

DESIGN POINT	DP-1	114.4 CFS	5 YR FLOW
AREA	16.84 AC	26.9 CFS	100 YR FLOW

GS	BASIN	16.84 AC	AH,LA
		28.4	64.7
5 YR FLOW			100 YR FLOW

CONTOUR INTERVAL = 2 FT

PROPOSED CONDITIONS MDDP

PROJECT: **STETSON RIDGE COLORADO SPRINGS, CO**

DRAWN BY: MDDP
 DATE: 11-30-99
 SCALE: 1" = 300'
 SHEET NO: 10-25-99
 PREPARED BY: **Leigh Whitehead & Associates, Inc.**
 Engineers, Surveyors & Planners
 3720 East Yampa Street Suite 1
 Colorado Springs, CO 80909
 Phone (719) 636-5179
 Fax (719) 636-5198

SHEET 2 OF 2